

2
6
8
9
17
3.00
27.50


Lost Lake

PLAT OF SURVEY

Located in part of the SE 1/4 of the SE 1/4 of Section 33 and the SW 1/4 of the SW 1/4 of Section 34, Town 12 North, Range 3 West, and in part of the NE 1/4 of the NE 1/4 of Section 4 and the NW 1/4 of the NW 1/4 of Section 3, Town 11 North, Range 3 West, Town of Kickapoo, Vernon County, Wisconsin.

LEGEND:
 ● EXISTING 2" IRON PIPE
 ○ SET 3/4"x30" IRON BAR

BEARINGS REFERENCED TO THE EAST LINE OF THE SE 1/4 OF SECTION 33, TURN, R3W, ASSUMED BEARING 50°09'28"E.

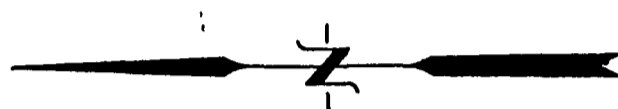

CURVE DATA:
 CHORD=568°52'18"E
 158.32'
 RADIUS=253.00'
 TAN=78.36° L-ARC=158.46°
 DELTA=8°08'04"

562°54'50"E
 103.82'
 50°09'28"E

E 1/4 CORNER SECTION 33
 TURN, R3W

CURVE DATA:
 CHORD=569°09'50"E
 158.39'
 RADIUS=255.00'
 TAN=76.36° L-ARC=152.60°
 DELTA=7°30'00"

568°24'50"E
 24.60'

SW SW 1/4
 27.50

NW 1/4
 27.50



SE SE 1/4
 27.50

PARCEL 1
 7.189 ACRES

PARCEL 2
 12.192 ACRES

POND

(abandoned Chicago, Milwaukee, St. Paul & Pacific Railroad)

KICKAPOO RIVER

CURVE DATA:
 CHORD=139°38'38"E-30.34'
 RADIUS=190.00' TAN=16.32°
 DELTA=8°09'34" L-ARC=30.37'

WEST LINE OF THE SE 1/4 OF THE SE 1/4 OF SECTION 33

SW CORNER SE 1/4-SE 1/4 SECTION 33
 TURN, R3W

LAMPMAN & ASSOCIATES RT. 1, BOX 58 DESOTO, WISCONSIN PHONE: 608-648-2288	PREPARED FOR: WOODLAND FARMS REAL ESTATE CO., DESOTO, WISCONSIN	DRAFTED BY: R.M.L. & J.A.Z.
	PROJECT NO: 350-0725-89 "A"	MAP NO. 185
	SCALE: 1" = 200'	SHEET 1 OF 2
	DATE: APRIL 5, 1990	