


SURVEY FOR
Cary Properties, LLC

All of the SW-SE; part of the SE-SE, Section 25, NE-NE, Section 36, T12N-R7W, SW-SW, Section 30, NW-NW, Section 31, T12N-R6W Town of Wheatland, Vernon County, WI S6929 Missel road

DRAWN BY: TS CF	DATE: 11/18/13
REVISED BY:	DATE:
SCALE: 1" = 200'	
PROJECT NO.: S-6665	CREW: RC TS

SHEET 1 OF 1

Plat of Survey
for
Cary Properties, LLC

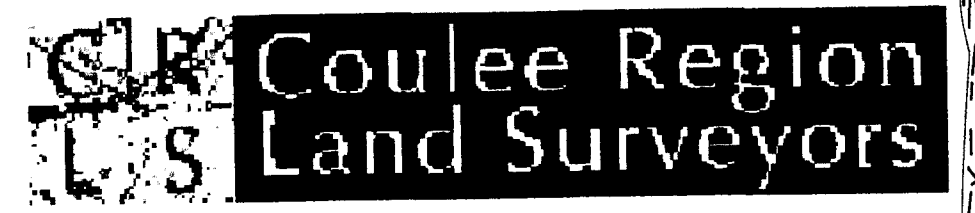

917 SOUTH 4TH STREET - P.O. BOX 1954
LA CROSSE, WISCONSIN 54601
PHONE (608) 784-1614 FAX (608) 784-1408
www.couleeregionlandsurveyors.com